



the learning escape
by TD Coopers

- ...an outdoor class room
- ...a staff room
- ...a study learning centre
- ...an easy friendly building for anything you desire

the garden escape
an office away from home

- ...flexible studio to work out in peace
- ...a friendly place that is safe and secure
- ...or anything else you desire

MetropolisArchitecture

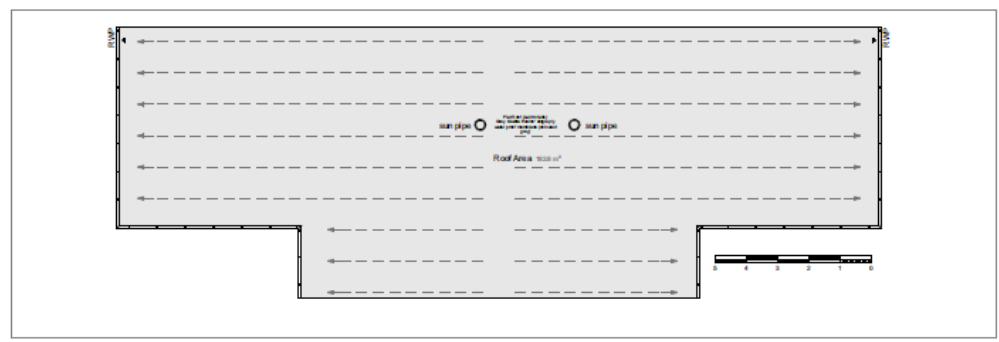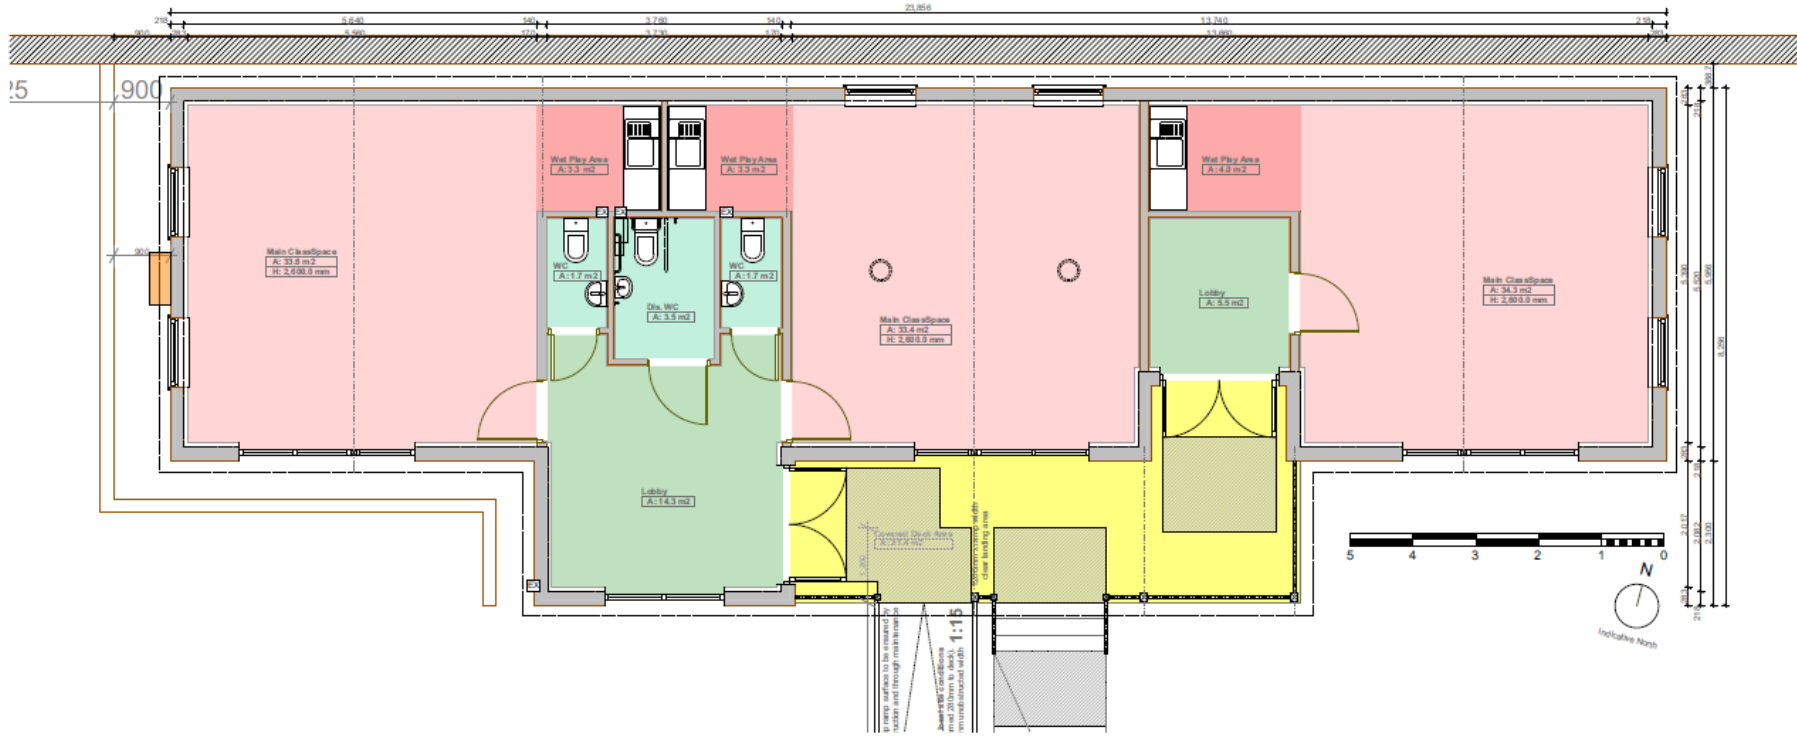

Ventilation and Extract Equipment:

- Extract Fan: To WC and kitchen areas
- All Source Heating - external condensing unit: Provide space heating to main areas

Site conditions are indicative only.
Indicative plan layout. Furniture shown for purposes of illustration.
Internal structural height: 2650mm
Vertical timber cladding
Total floor area (including steps and partitions): 131.5 sqm
Aluminium window frames.
Section roof

Plans - 1:50, 1:100 (at A2)